

Blomtoevoering
 stroomtoevoering

1 2 3 4 5 6 7 8 9 10

5400 5400 5400 5400 5400 5400 5400 5400 5400 5400

A B C


B

C

D

E

F

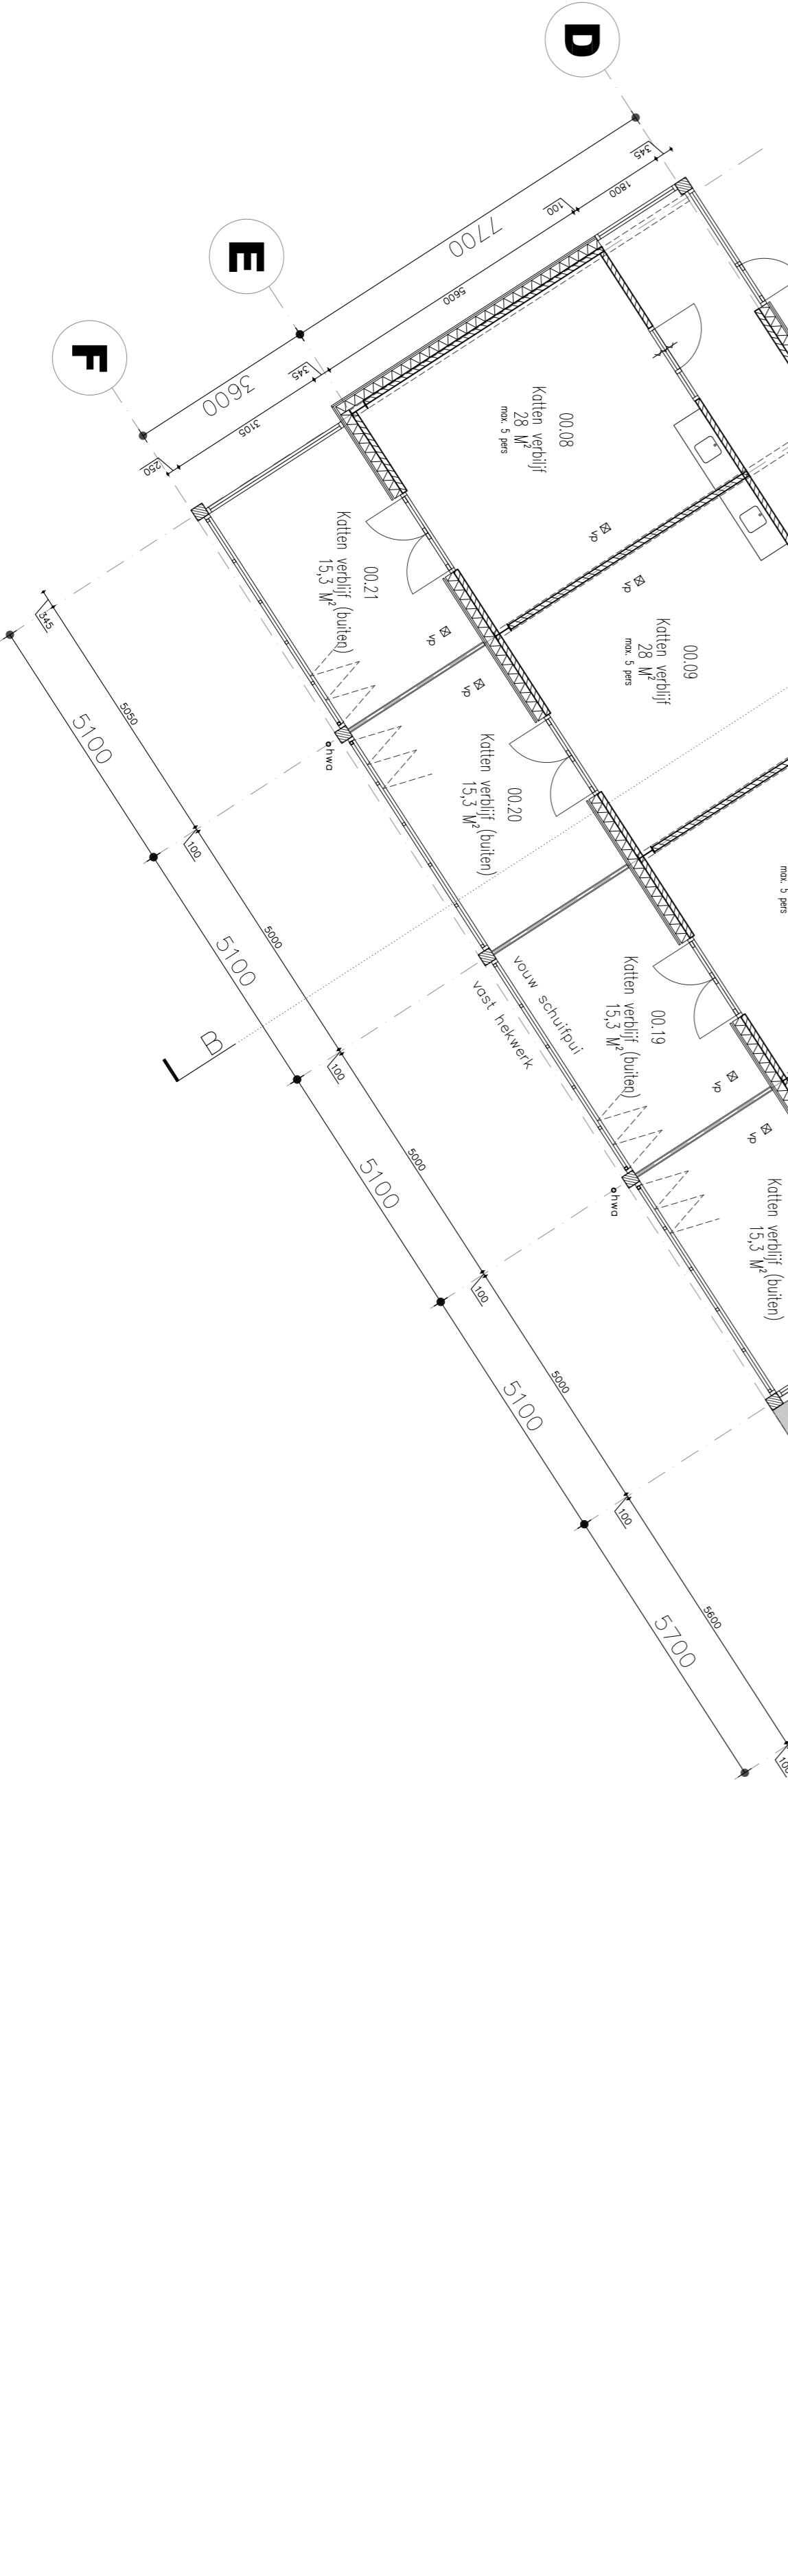

7700 11850 3600 23395

Renvooi

Kalkzandsteen

ICCXX3

RM

RM

